


U:\SEAN\Law Office\HOTEL.DWG, Model, 9/18/2015 2:39:45 PM, sean, 1:96

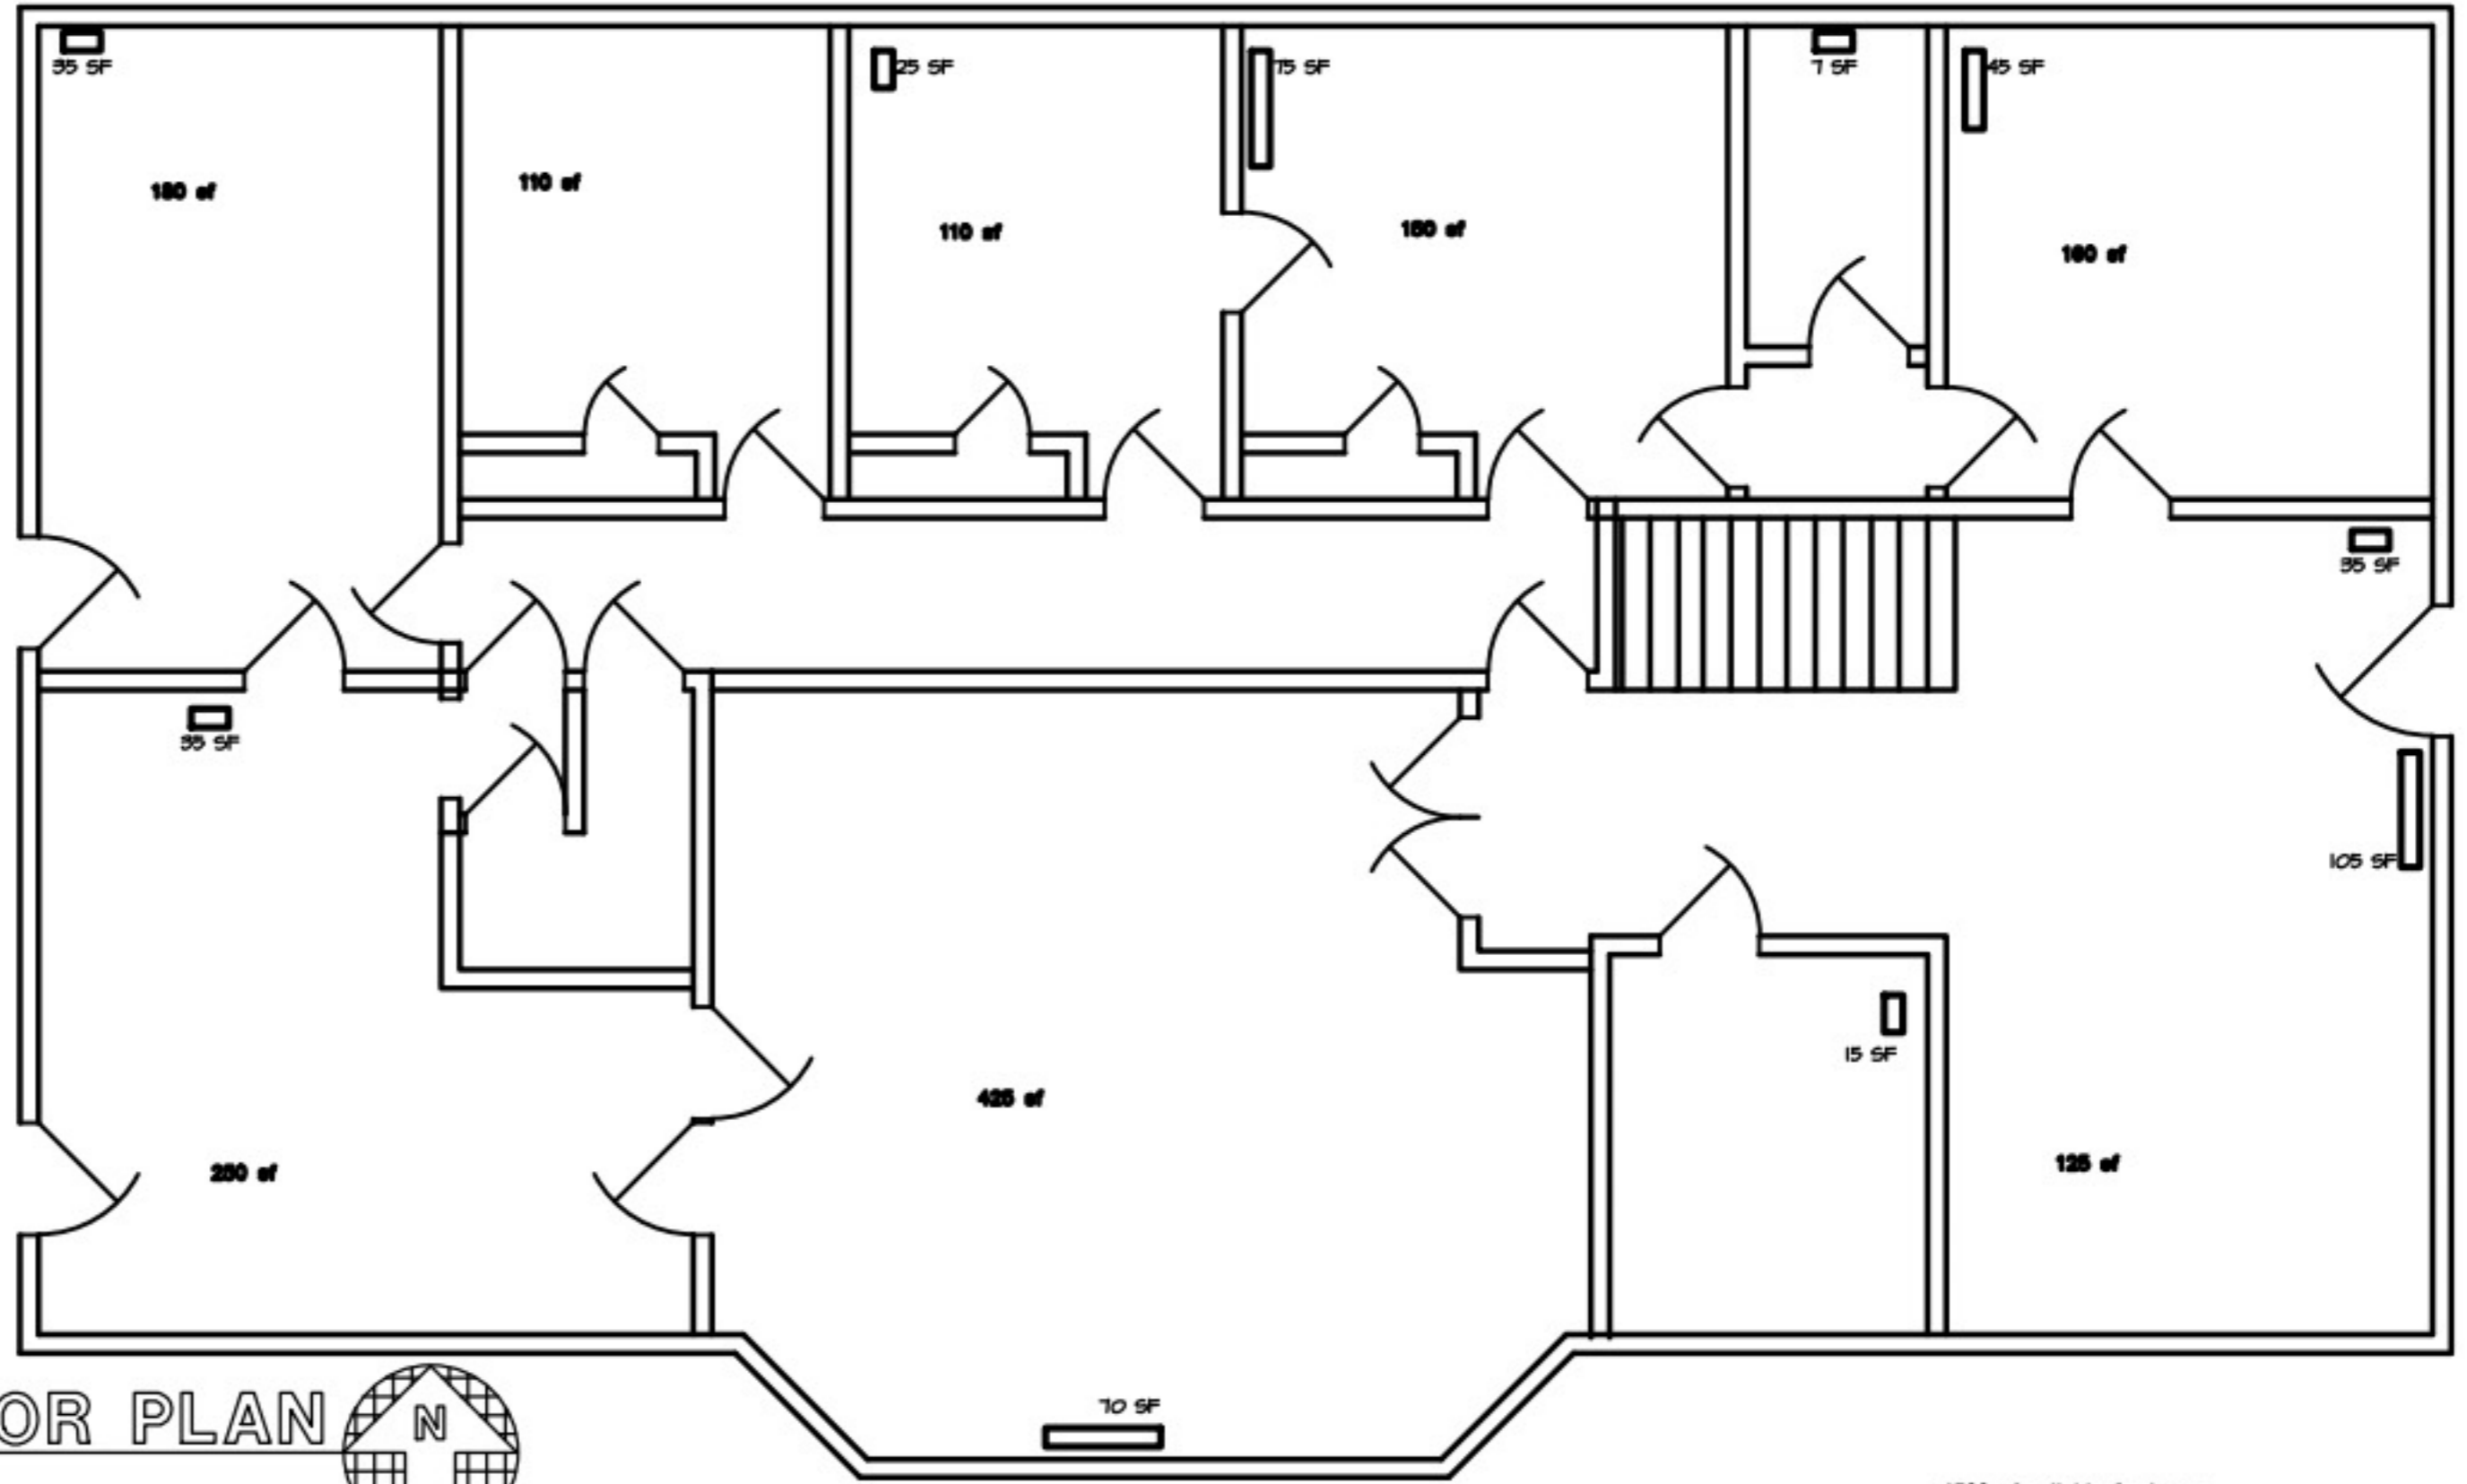


1

# FIRST FLOOR PLAN

1/8"=1'-0"



1500 sf suitable for lease  
2300 sf total

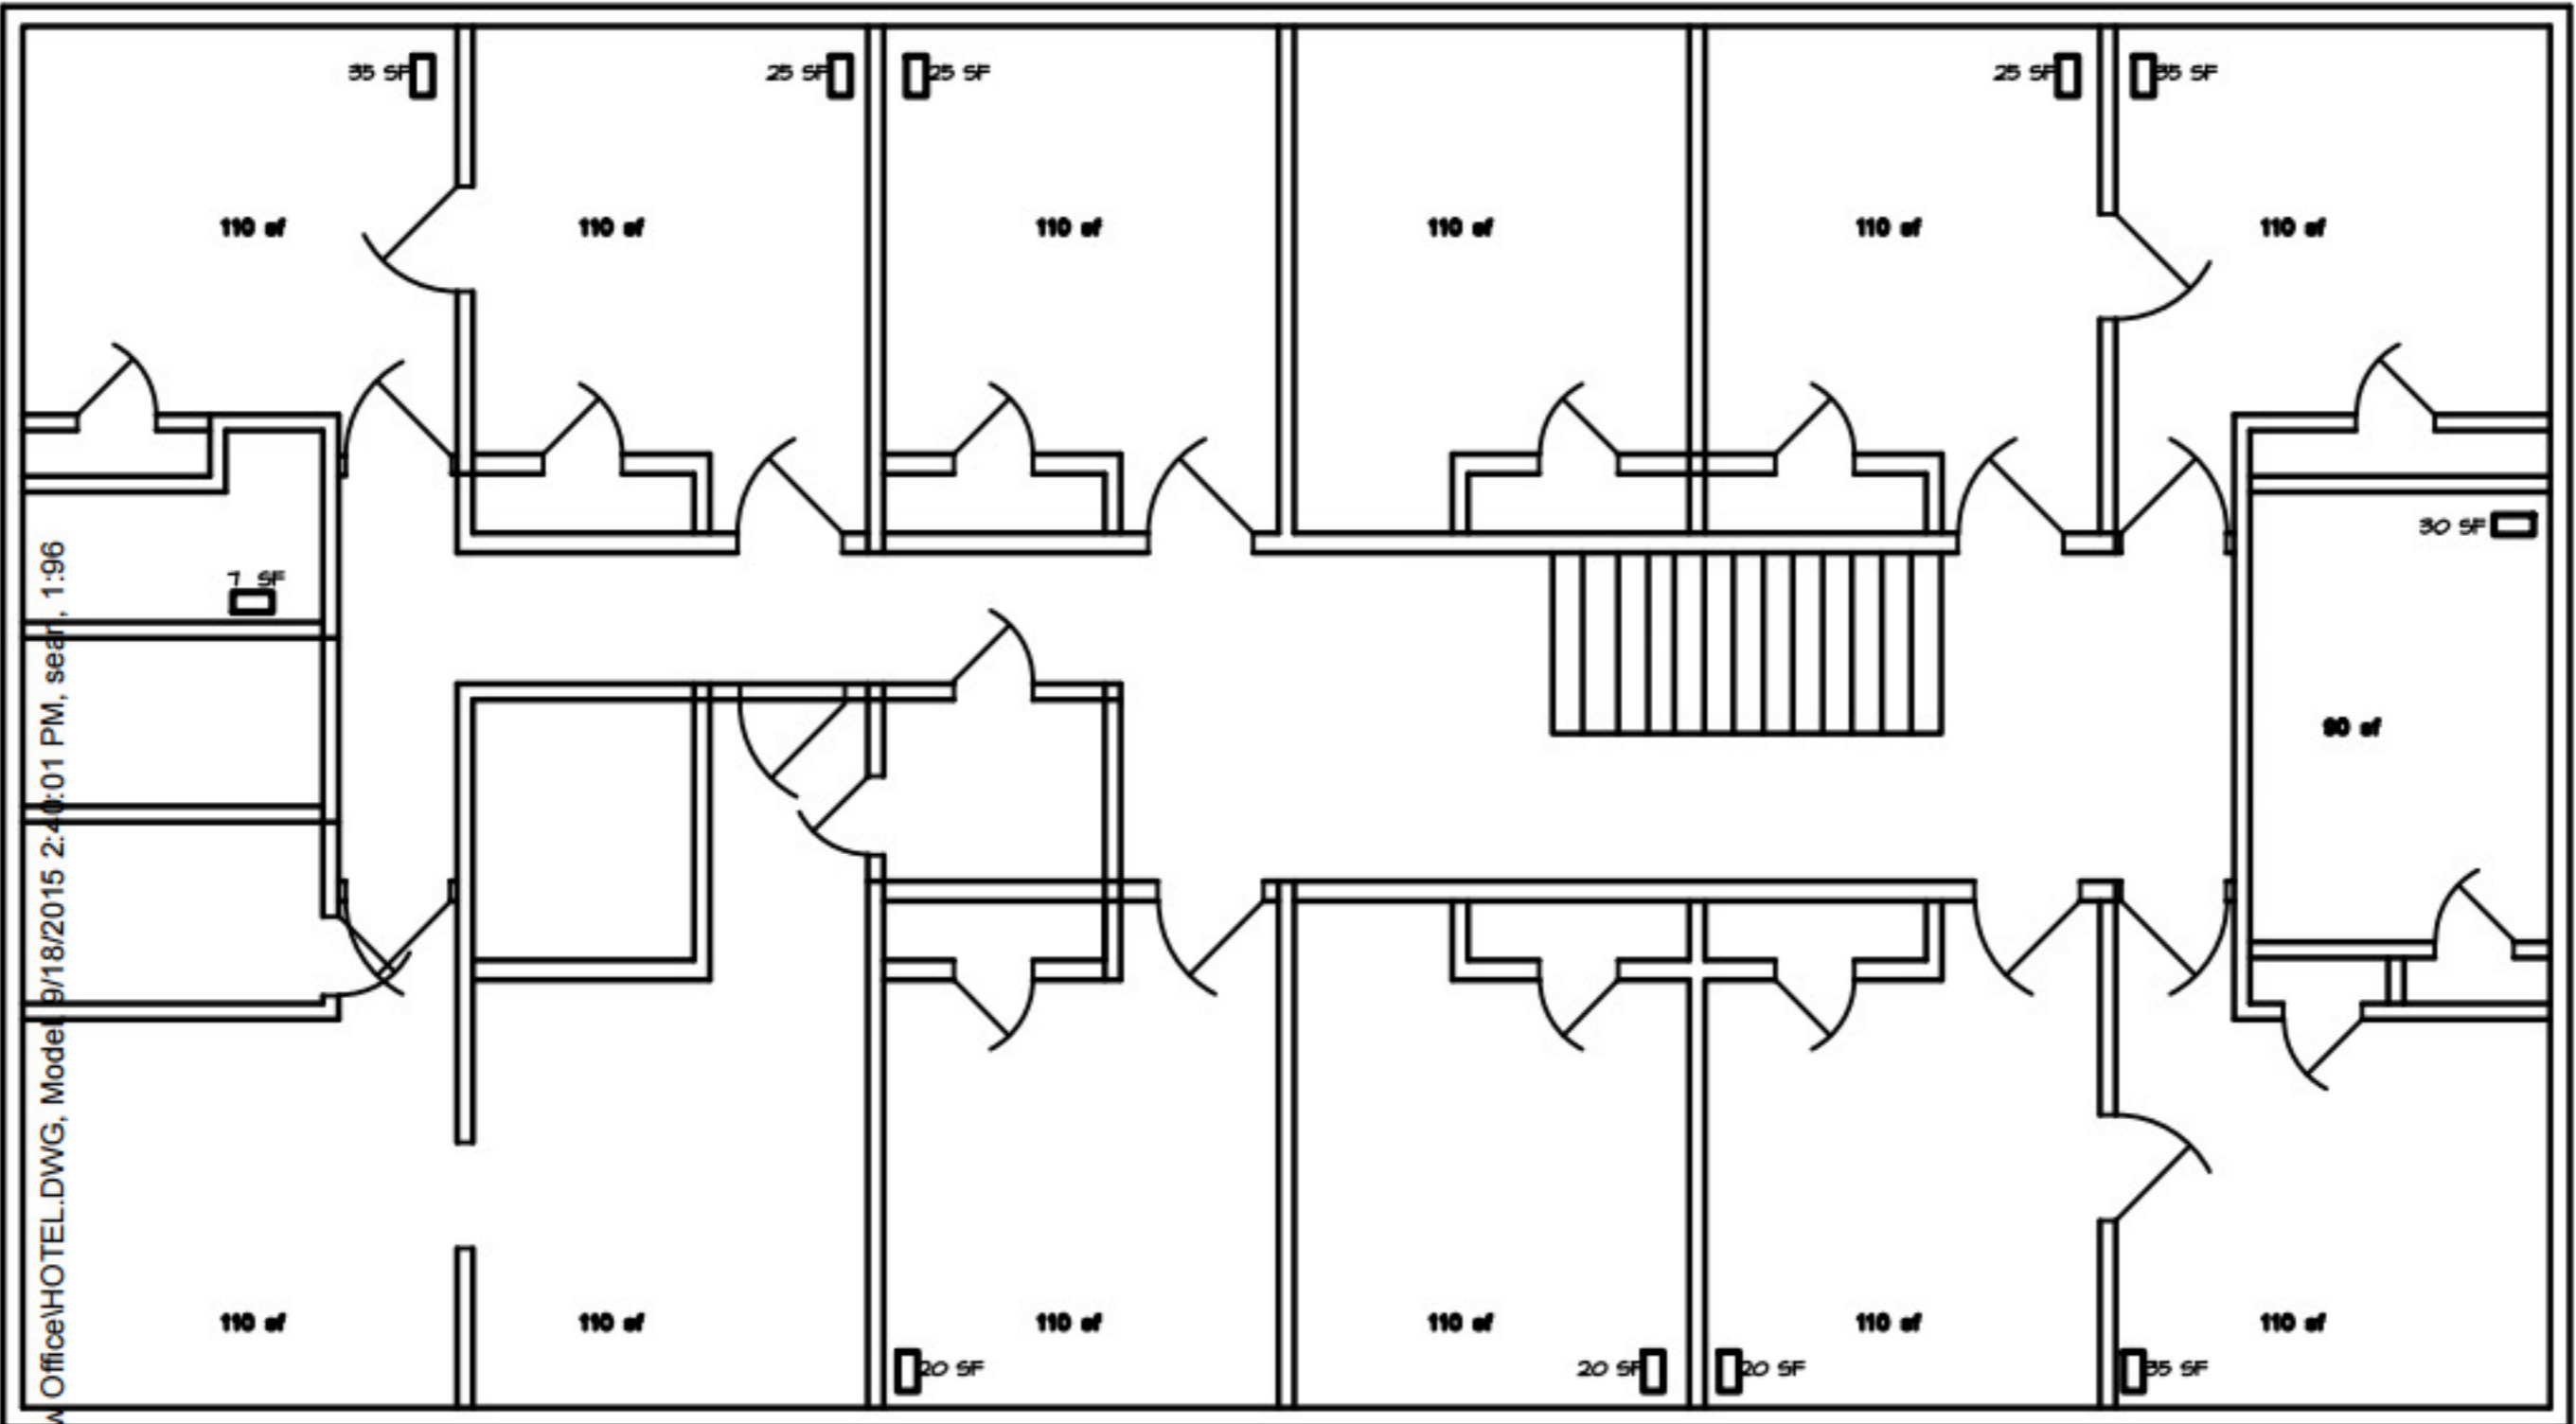


U:\SEAN\Law Office\HOTEL.DWG, Model 9/18/2015 2:40:01 PM, scale: 1:96

1400 sf suitable for lease  
2300 sf total

**2** SECOND FLOOR PLAN  
1/8" = 1'-0"



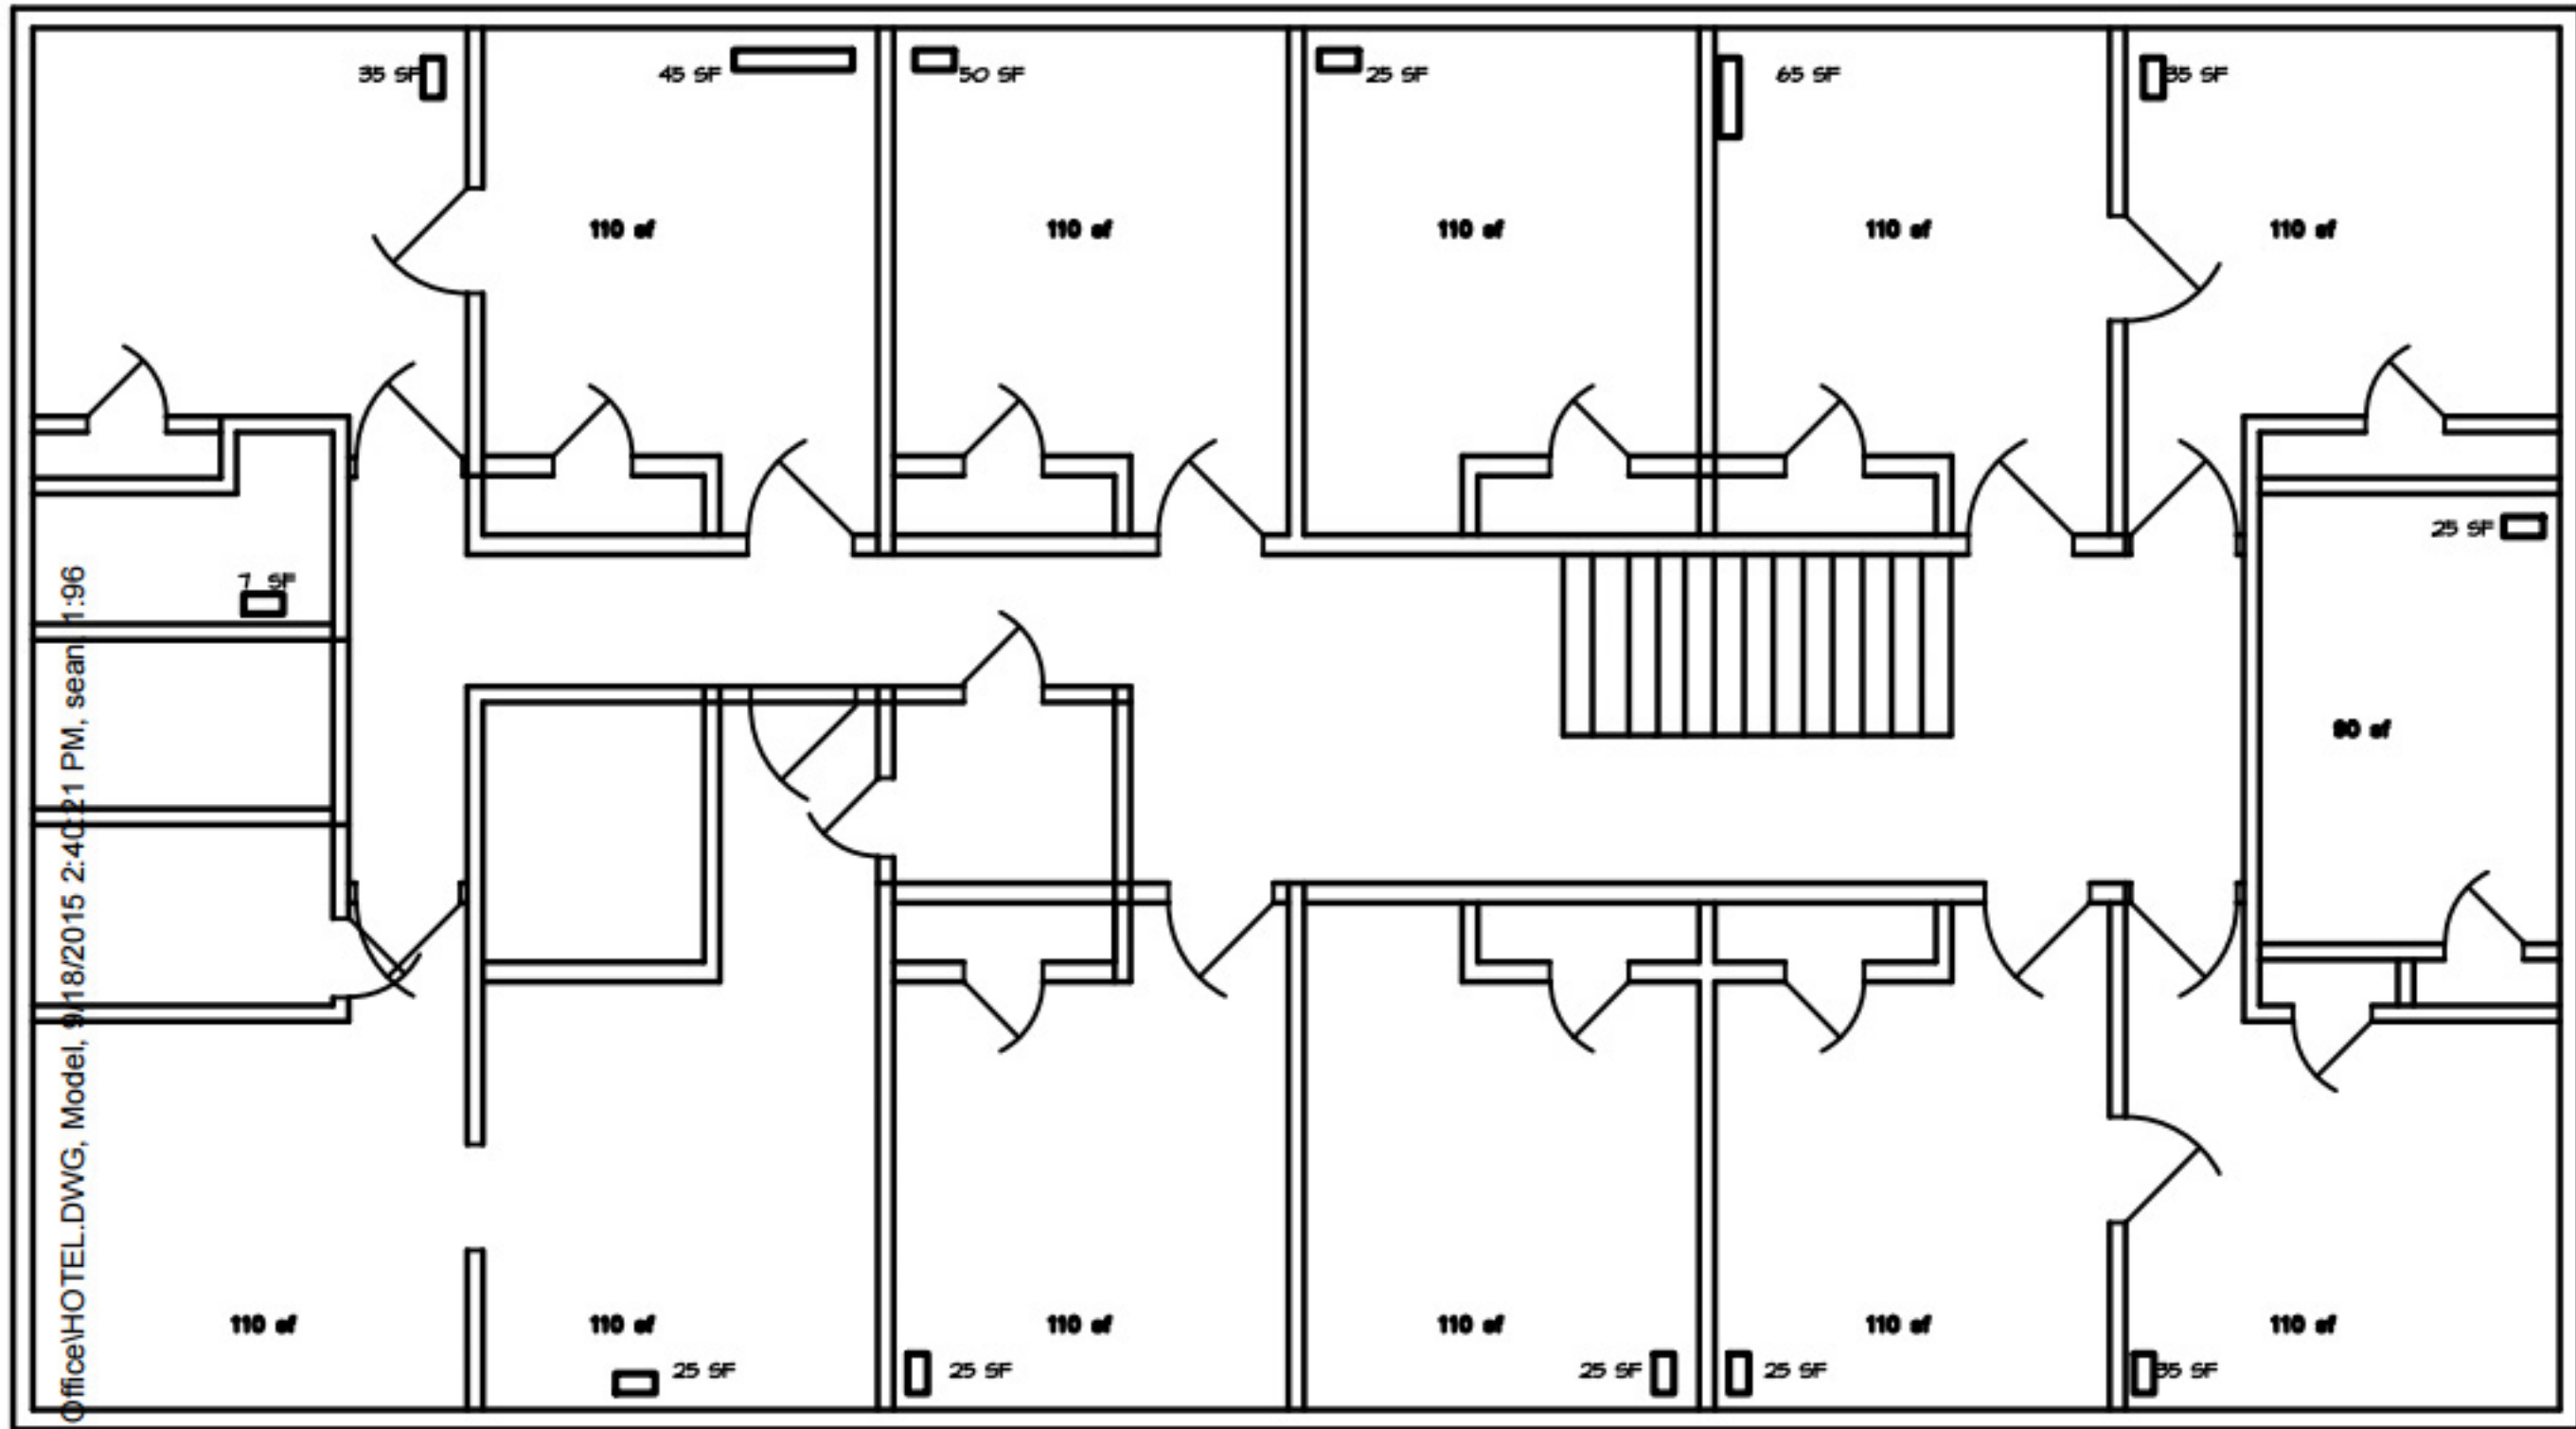

U:\SEAN\Law Office\HOTEL.DWG, Model, 9/18/2015 2:40:21 PM, sean 1:96

1400 sf suitable for lease  
2300 sf total

2

# THIRD FLOOR PLAN

1/8" = 1'-0"

